




Elevation

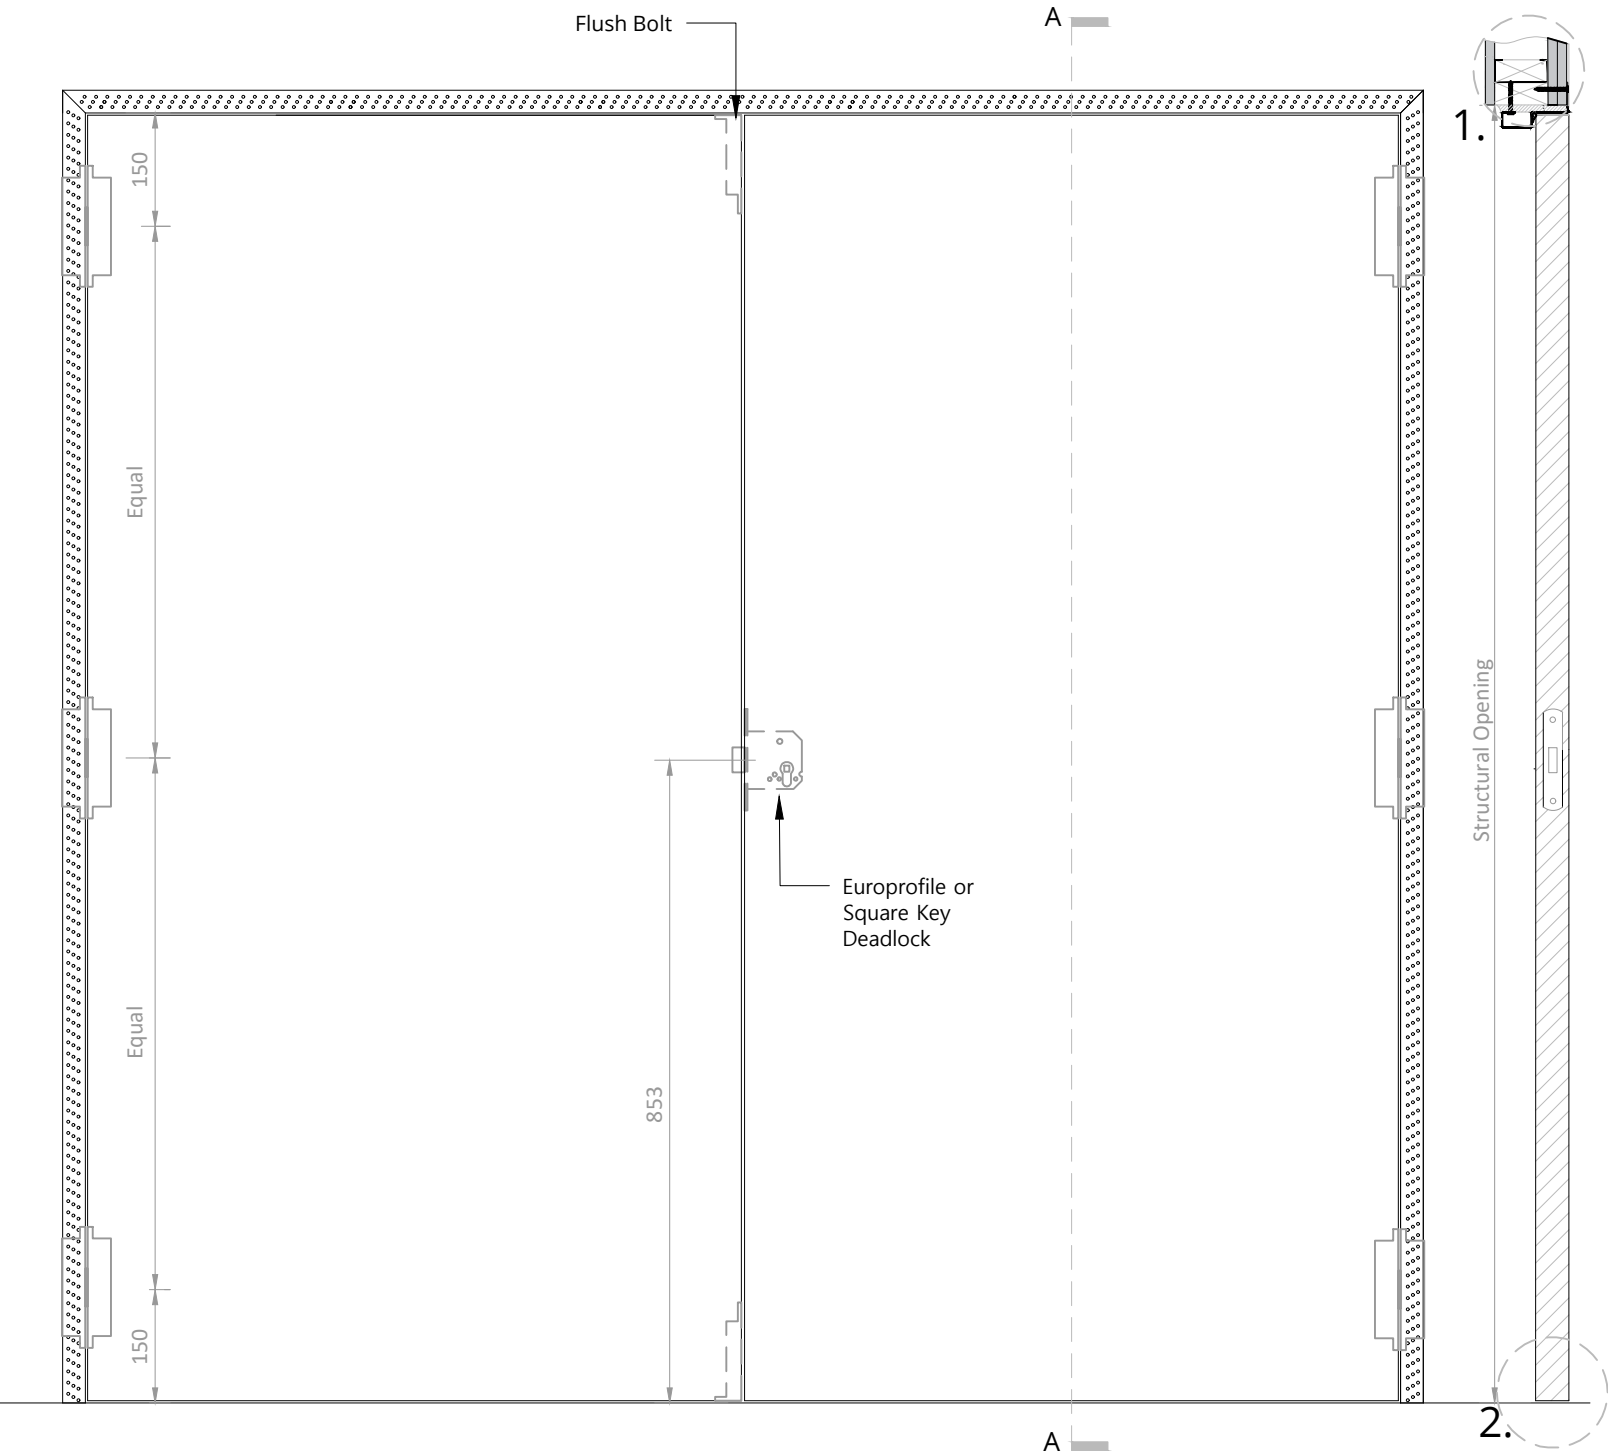


Section A-A

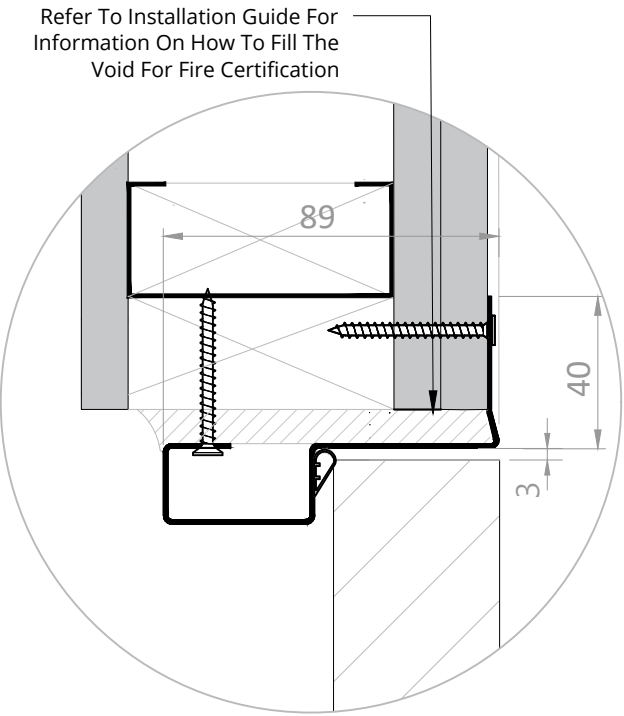


1.

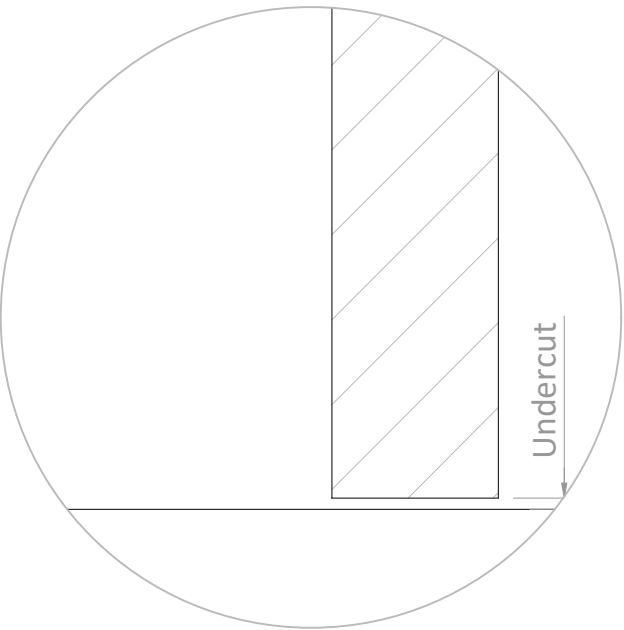

2.

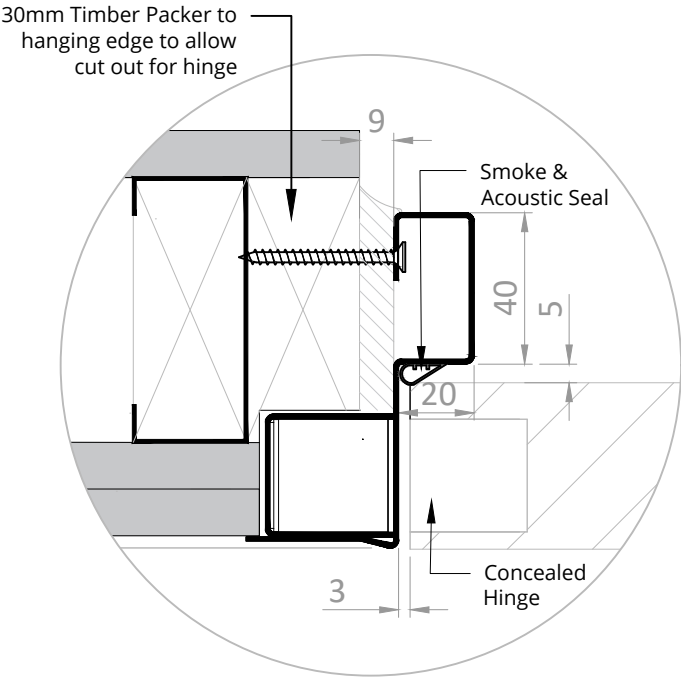

Frame/ Pivot

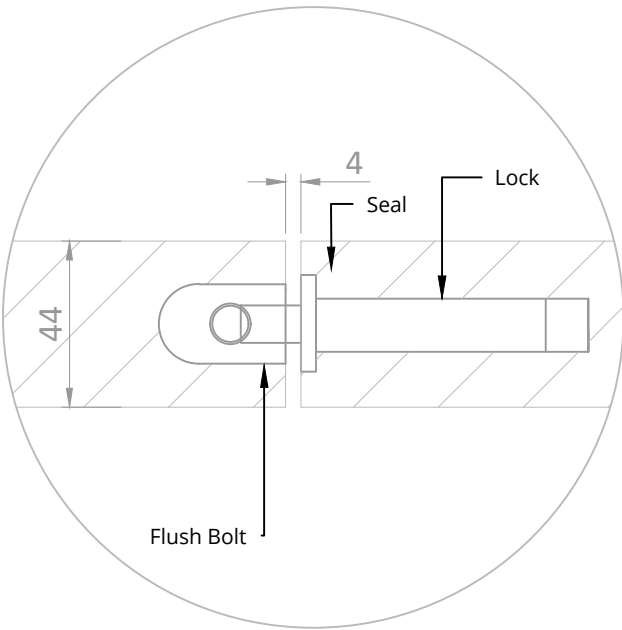

Lock

Note:

- Hanging edge
- top fire pin where fitted 300mm from top of door to centre of pin
 - bottom fire pin where fitted 300mm from bottom of door to centre of pin
- Closing edge
- top fire pin where fitted 150mm from top of door to centre of pin
 - bottom fire pin where fitted 150mm from bottom of door to centre of pin

1. Do not scale drawings
2. Site verify all dimensions prior to construction
3. Report all discrepancies to Aspex immediately
4. Read in conjunction with all relevant documents and drawings