
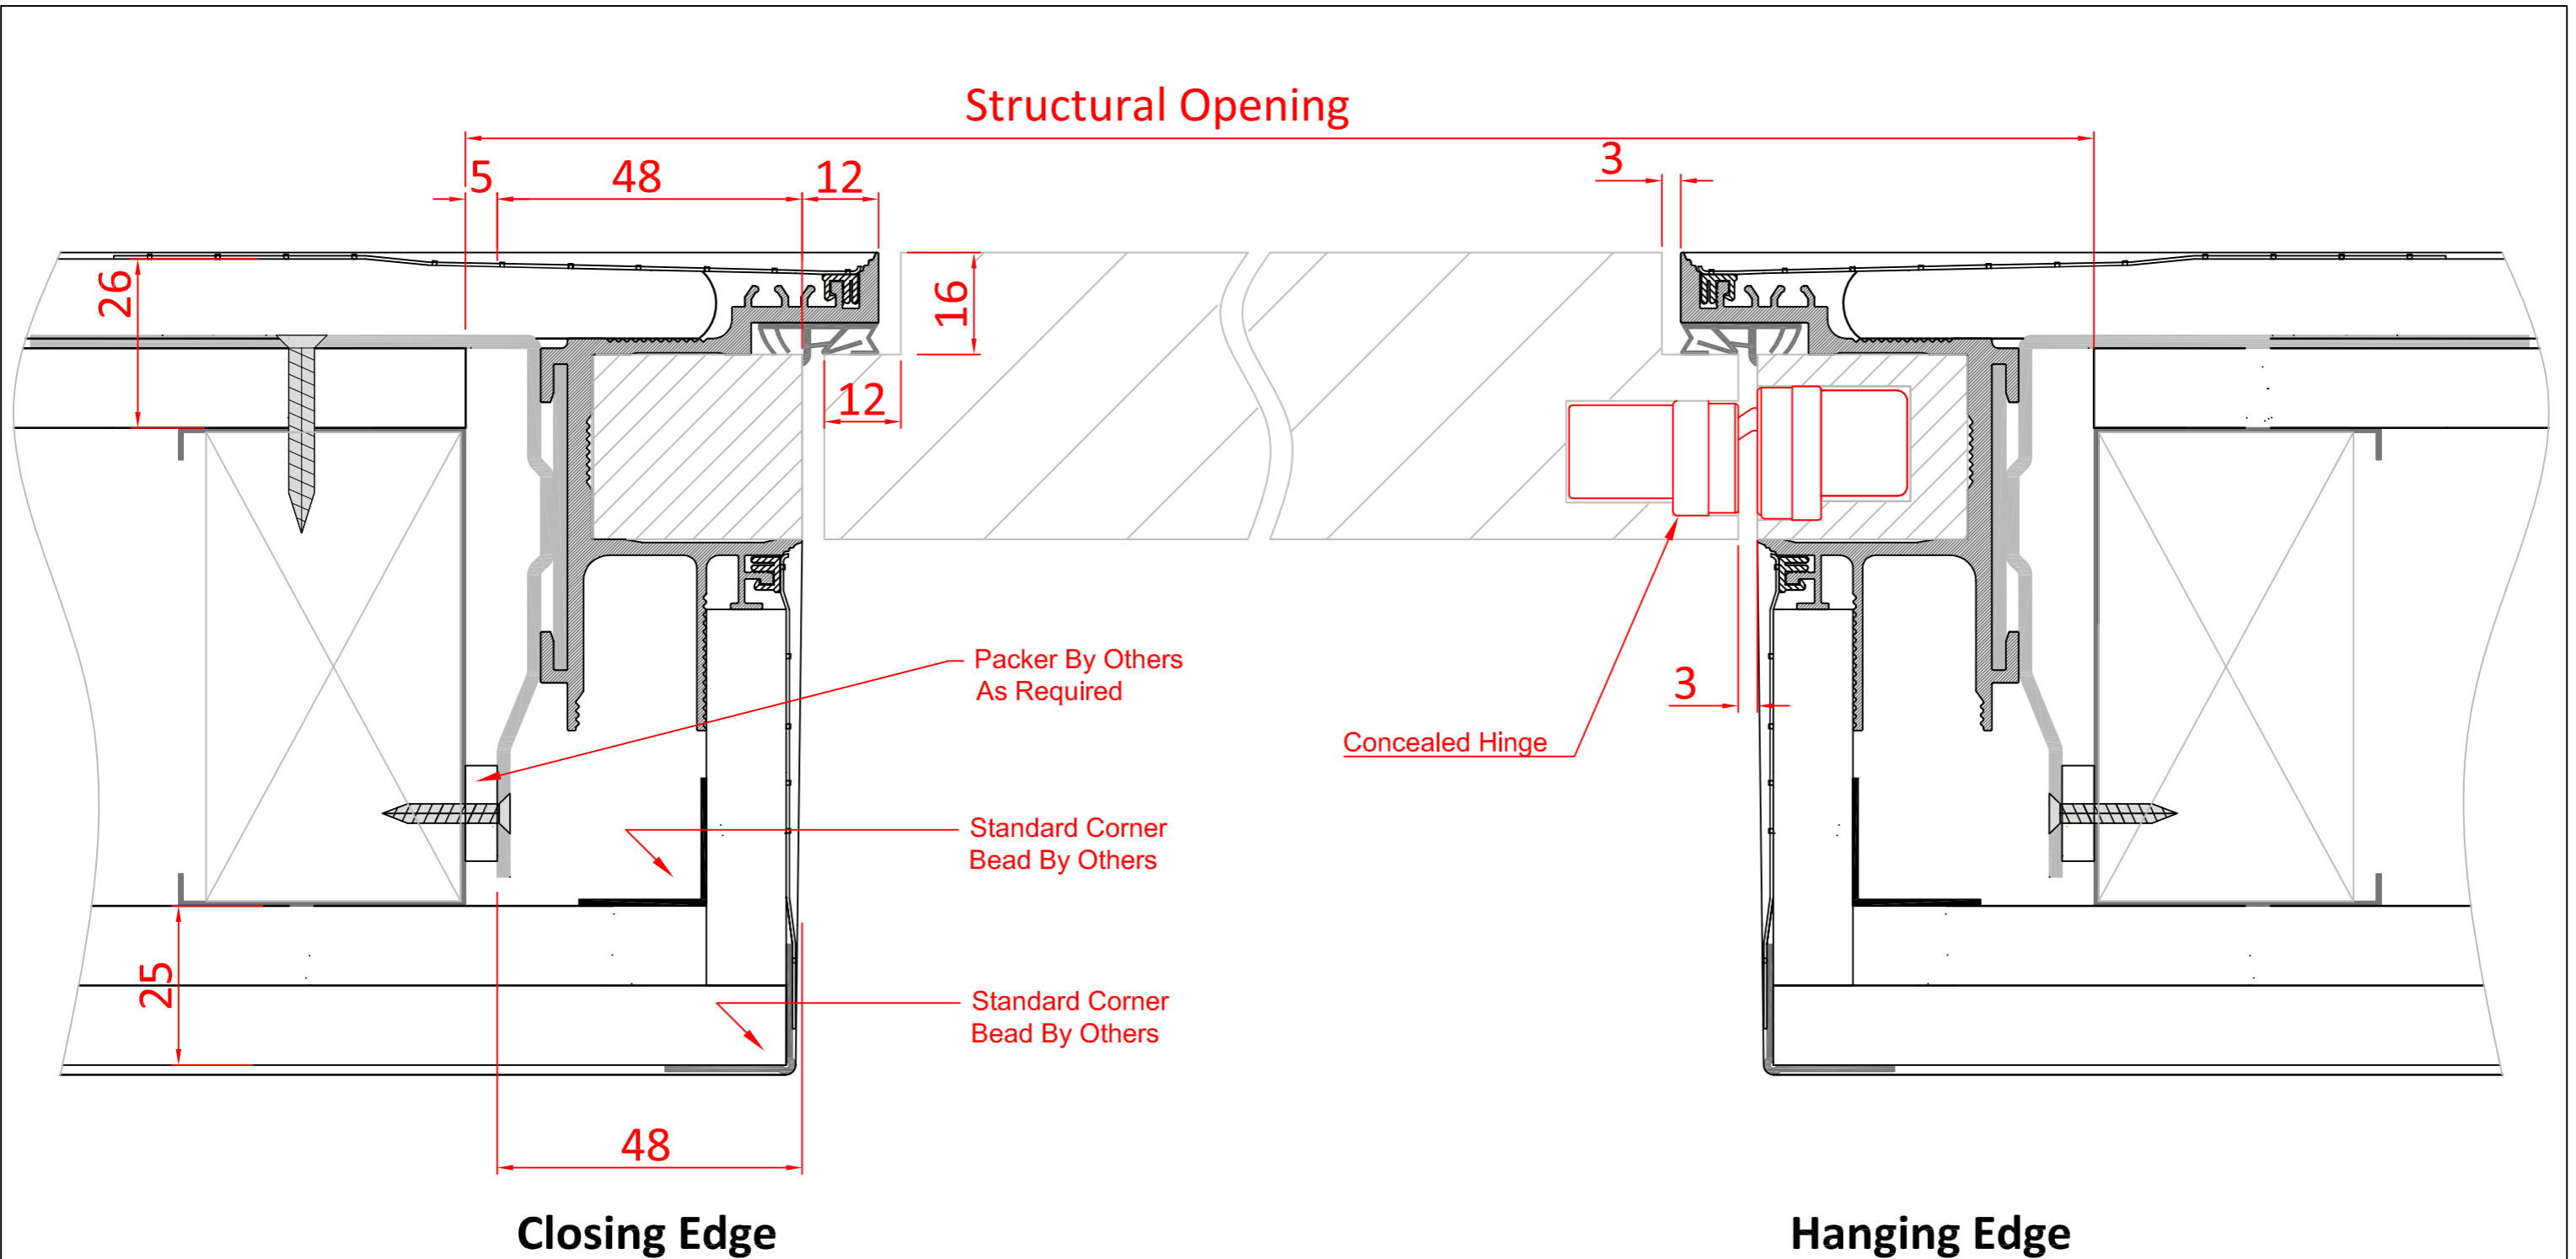



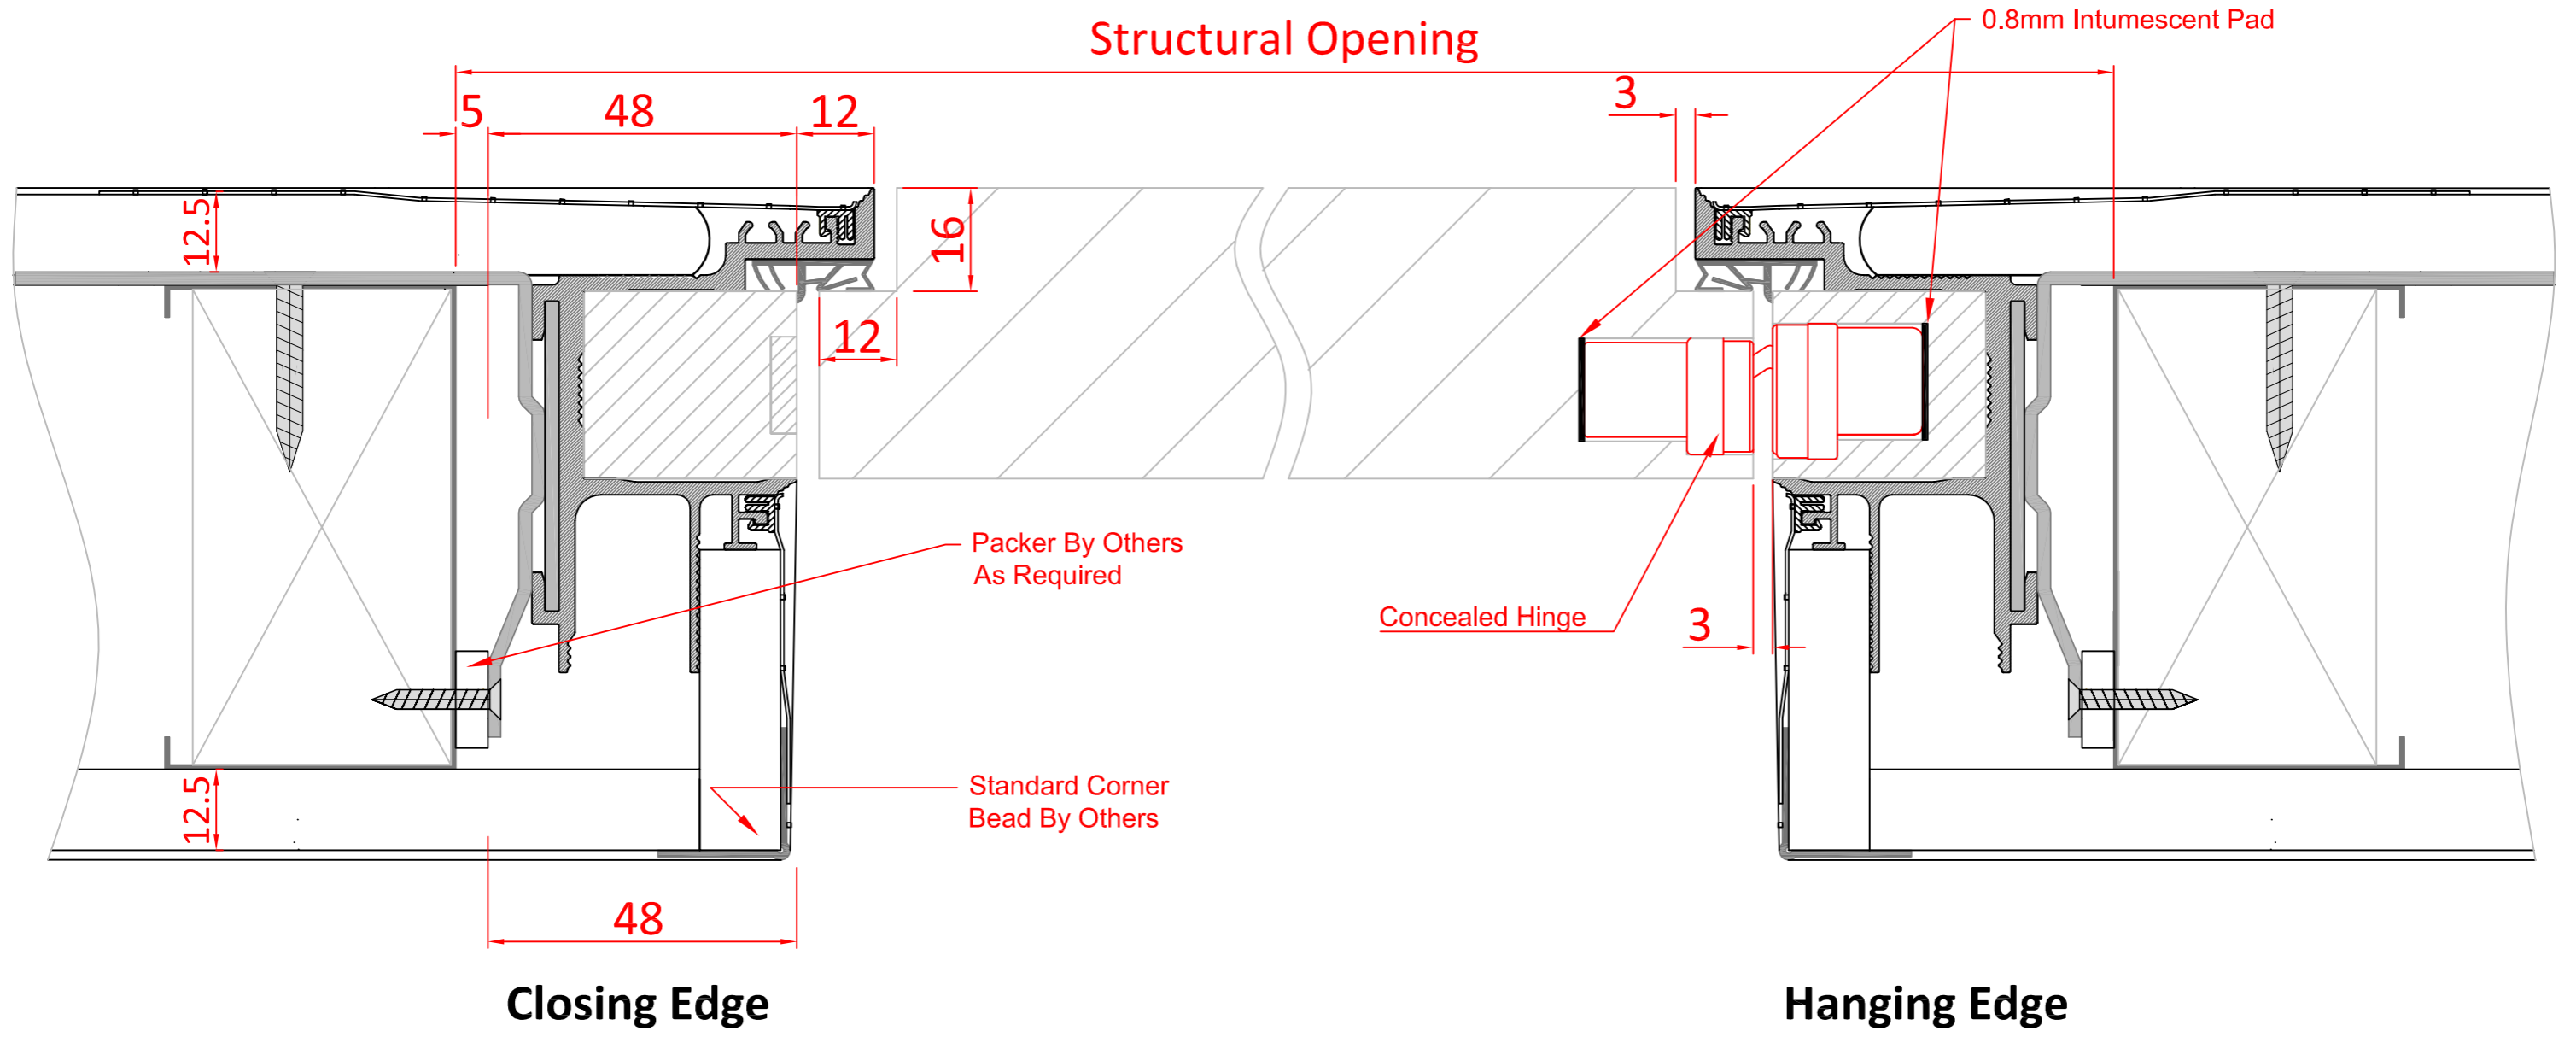
		Notes:	Double Boarded Wall		 <p>England and Wales Tel: 0116 278 3506 Scotland and Ireland Tel: 0123 672 0061</p> <p>WEB: www.aspex-uk.co.uk E-MAIL: sales@aspex-uk.co.uk</p>		
		<ol style="list-style-type: none"> 1. Do not scale drawings 2. Site verify all dimensions prior to construction 3. Report all discrepancies to Aspex immediately 4. Read in conjunction with all relevant documents and drawings 	TITLE: TUS Hidden Frame Doorsets Double Boarded Wall - FD30				
REV:	COMMENT:	DATE:	DRAWN BY	DATE:	SCALE:	DWG No.	REV.
			IS	FEB 2016	1:1@A3	NO-36001-03-TUS	




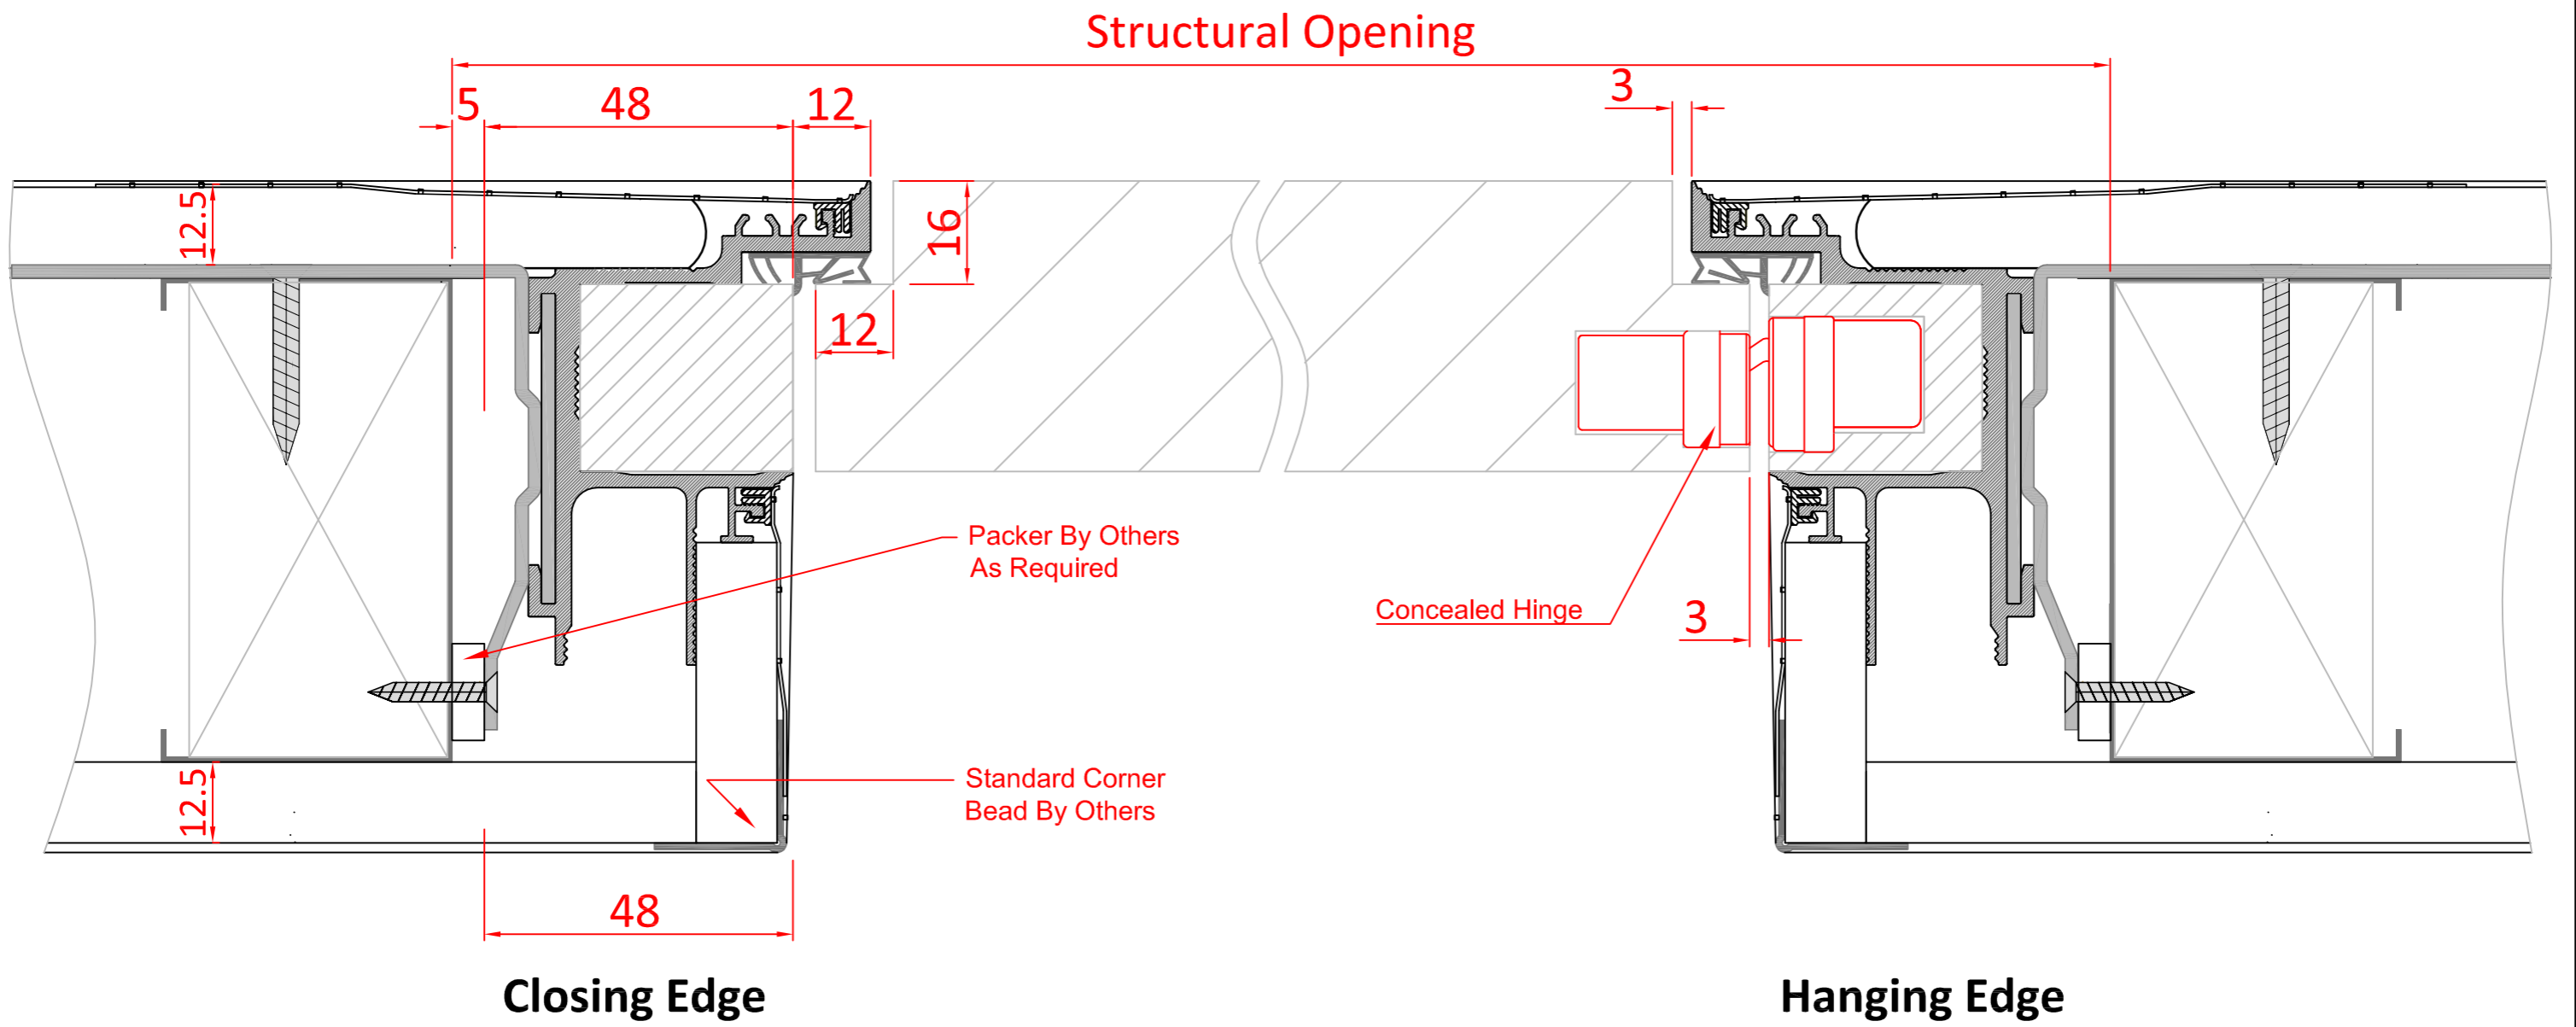
Closing Edge


Hanging Edge

		Notes: 1. Do not scale drawings 2. Site verify all dimensions prior to construction 3. Report all discrepancies to Aspex immediately 4. Read in conjunction with all relevant documents and drawings	Double Boarded Wall	 England and Wales Tel: 0116 278 3506 Scotland and Ireland Tel: 0123 672 0061 WEB: www.aspex-uk.co.uk E-MAIL: sales@aspex-uk.co.uk			
			TITLE: TUS Hidden Frame Doorsets Double Boarded Wall - NFR				
REV:	COMMENT:	DATE:	DRAWN BY IS	DATE: FEB 2016	SCALE: 1:1@A3	DWG No. NO-36001-00-TUS	REV.



REV:	COMMENT:	DATE:	Notes:	Single Boarded Wall			 England and Wales Tel: 0116 278 3506 Scotland and Ireland Tel: 0123 672 0061 WEB: www.aspex-uk.co.uk E-MAIL: sales@aspex-uk.co.uk	REV.
			1. Do not scale drawings 2. Site verify all dimensions prior to construction 3. Report all discrepancies to Aspex immediately 4. Read in conjunction with all relevant documents and drawings	TITLE:	TUS			
				Hidden Frame Doorsets				
				Single Boarded Wall - FD30				
				DRAWN BY	DATE:	SCALE	DWG No.	
				IS	FEB 2016	1:1@A3	NO-35001-03-TUS	



REV:	COMMENT:	DATE:	Notes:	Single Boarded Wall		 England and Wales Tel: 0116 278 3506 Scotland and Ireland Tel: 0123 672 0061 WEB: www.aspex-uk.co.uk E-MAIL: sales@aspex-uk.co.uk
			1. Do not scale drawings 2. Site verify all dimensions prior to construction 3. Report all discrepancies to Aspex immediately 4. Read in conjunction with all relevant documents and drawings	TITLE:	DWG No. NO-35001-00-TUS	
				TUS Hidden Frame Doorsets Single Boarded Wall - NFR		DRAWN BY: IS DATE: FEB 2016 SCALE: 1:1@A3