



Elevation

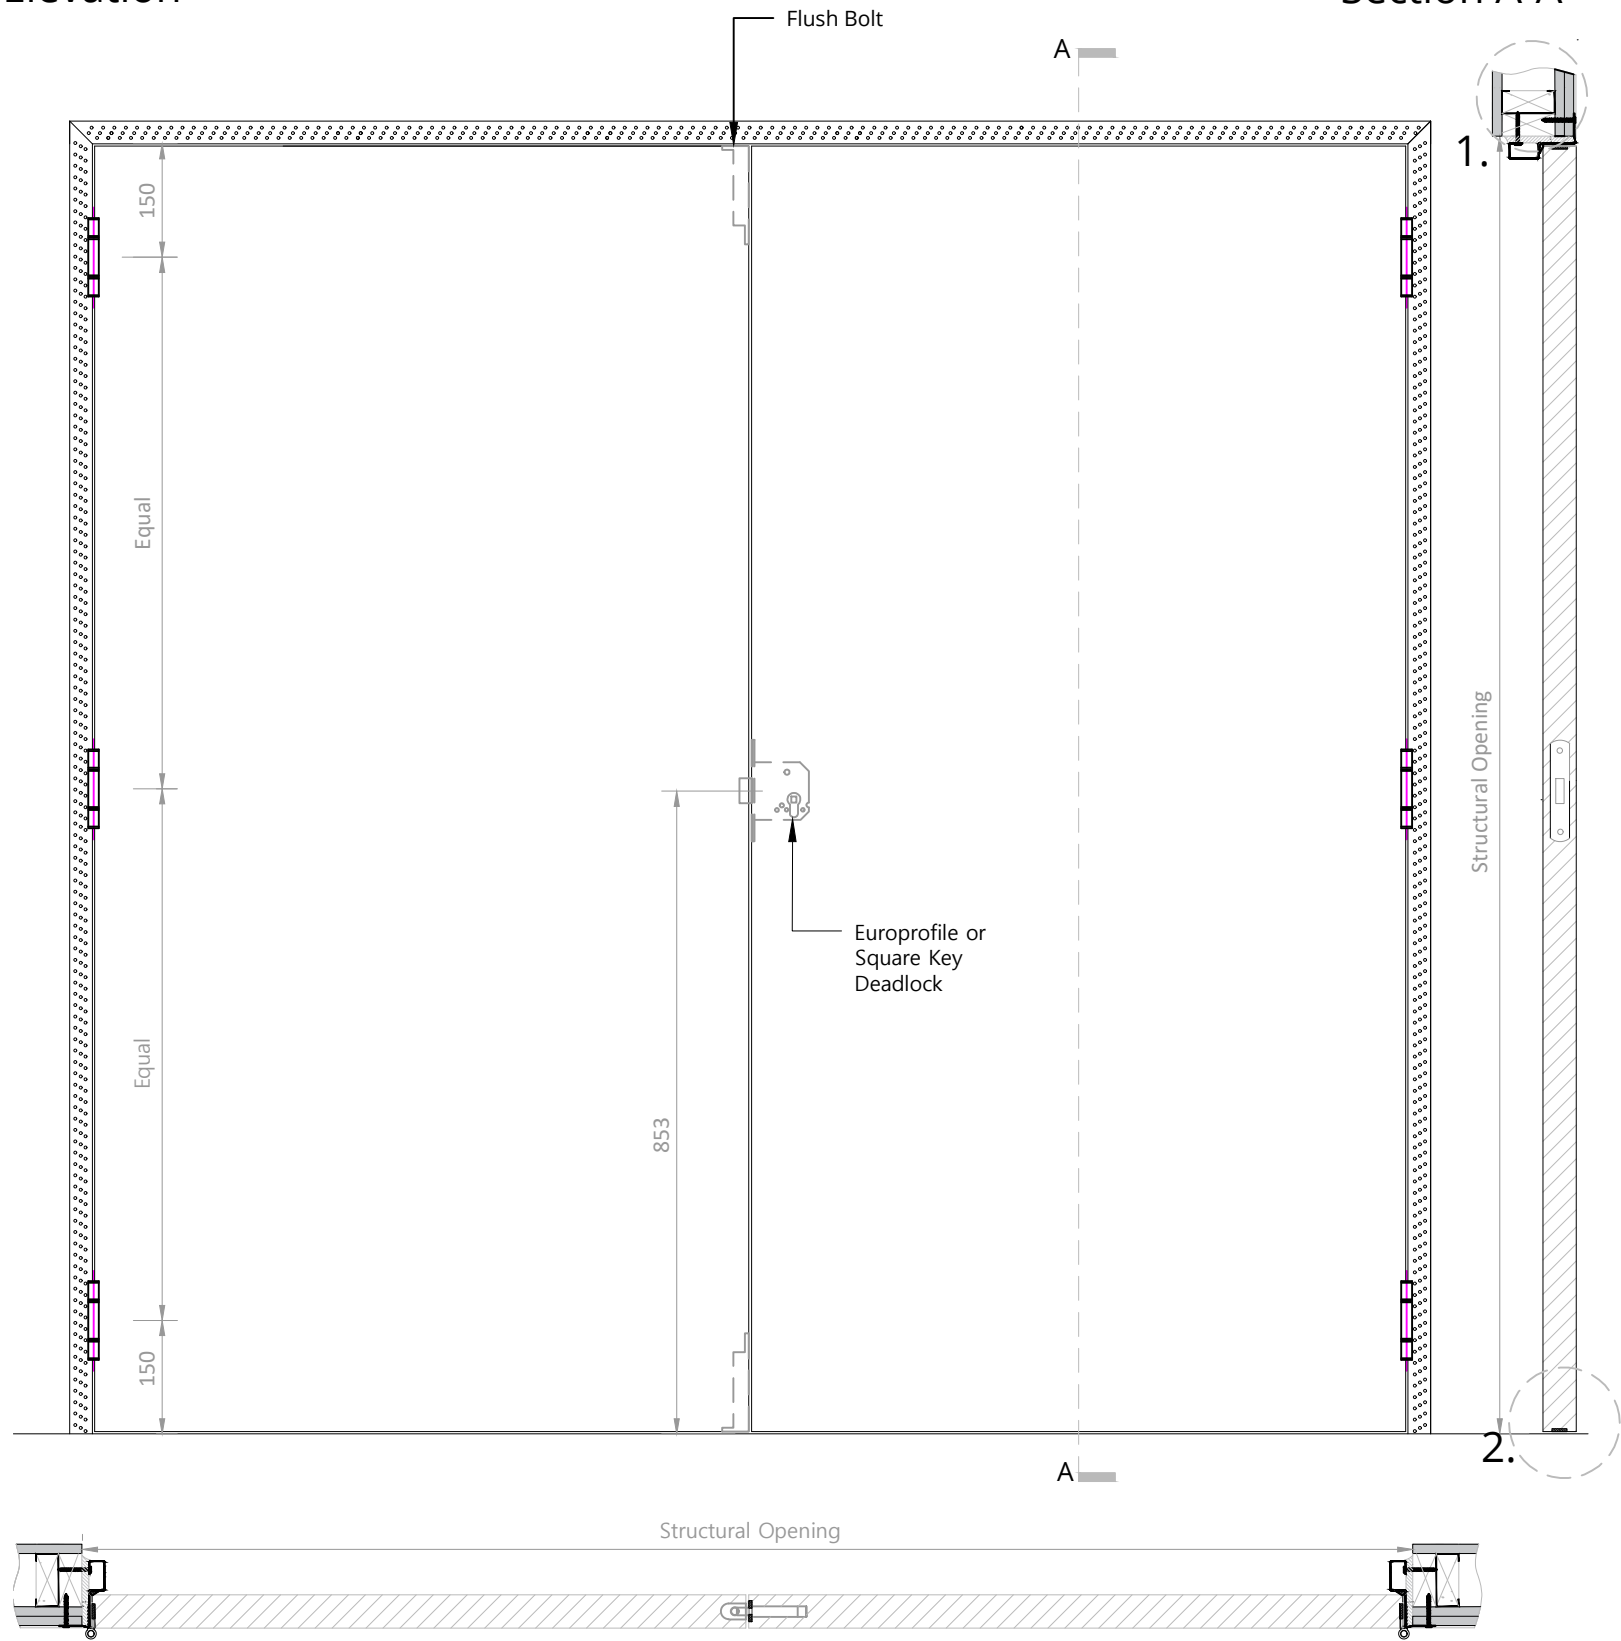

Section A-A

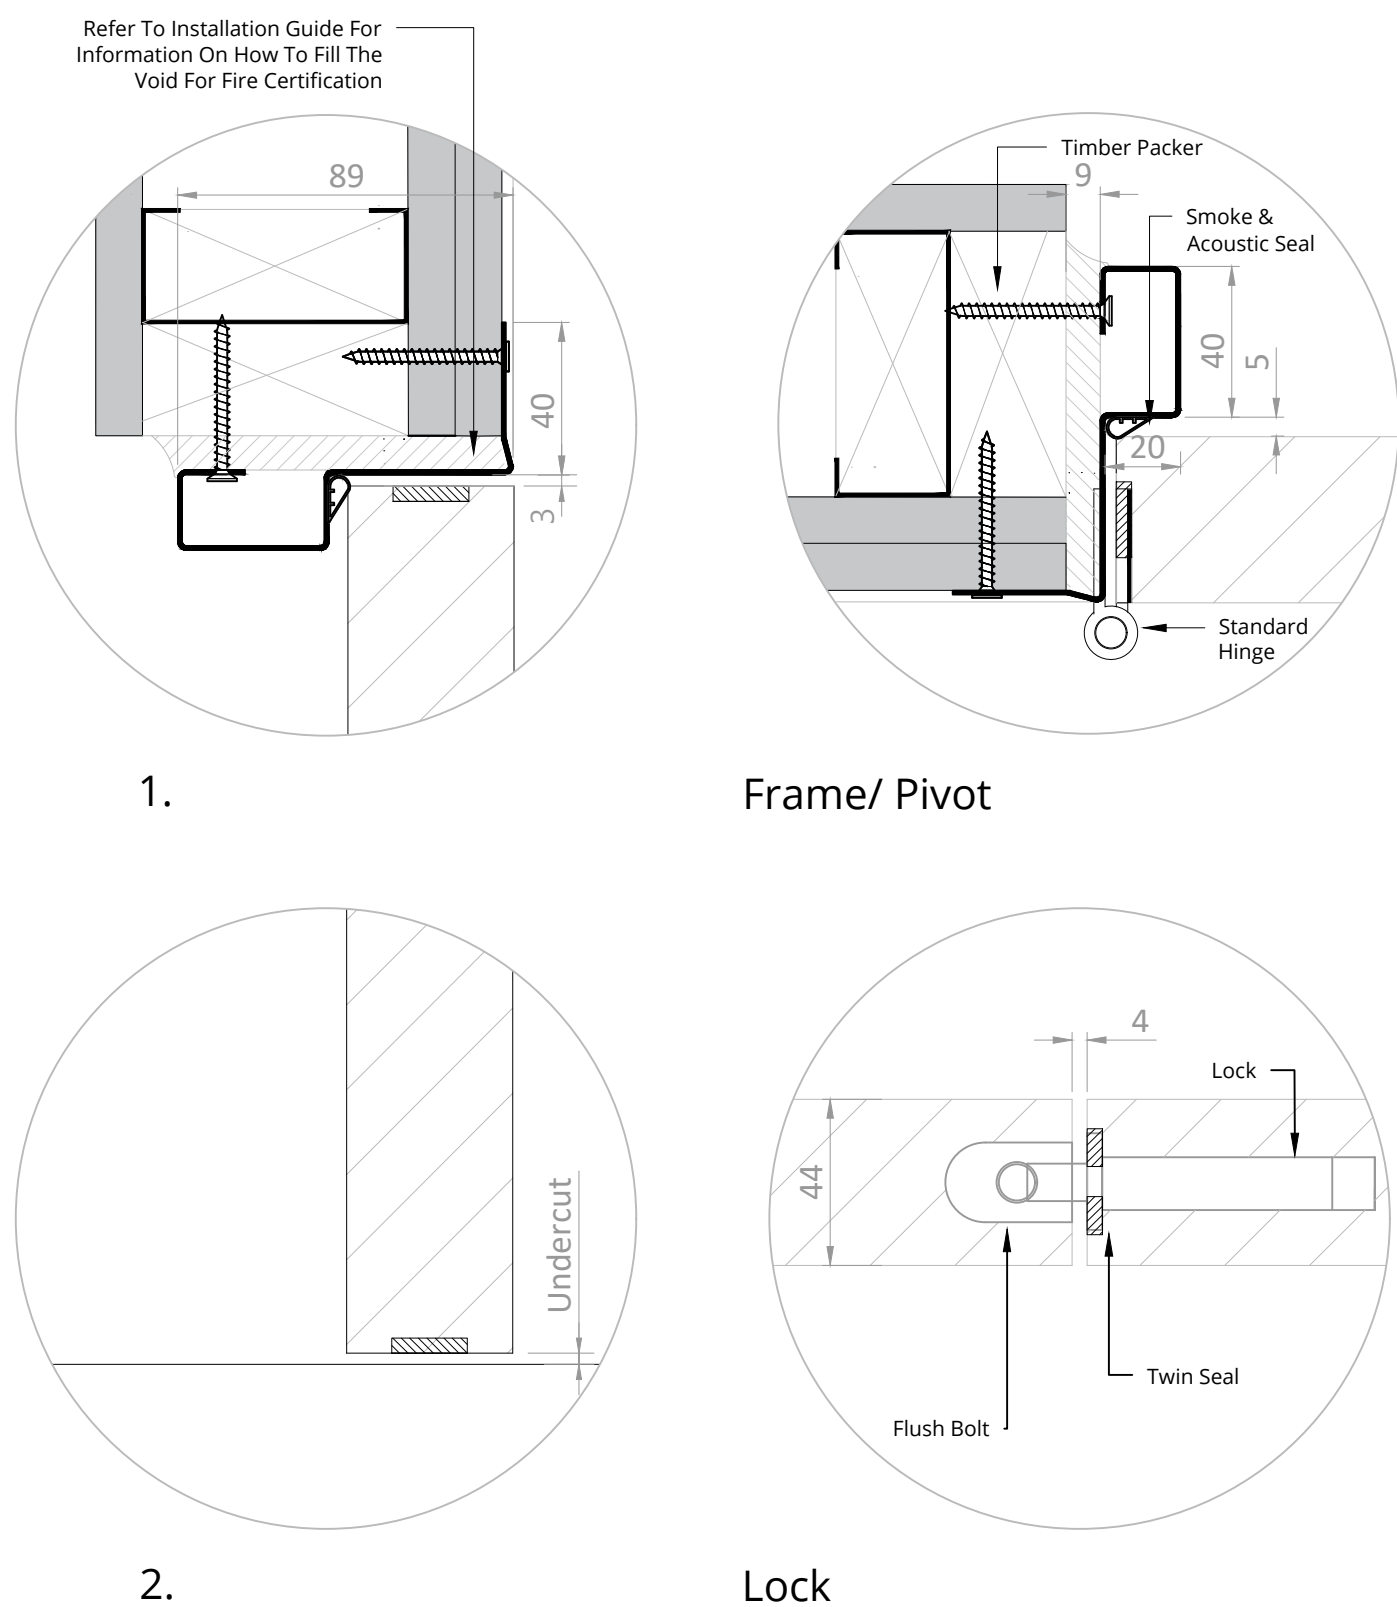

Note:

- Hanging edge
- top fire pin where fitted 300mm from top of door to centre of pin
  - bottom fire pin where fitted 300mm from bottom of door to centre of pin
- Closing edge
- top fire pin where fitted 150mm from top of door to centre of pin
  - bottom fire pin where fitted 150mm from bottom of door to centre of pin



drawing title  
Double FD30 Timber Door  
Standard Hinge

dwg number  
NRT-32000-03-STE

product  
novista  
riser doorsets

drawn by  
IS

date  
01/07/20

scale  
1:10 & 1:2 @ A3

rev	comment	date

- notes
1. Do not scale drawings
  2. Site verify all dimensions prior to construction
  3. Report all discrepancies to Aspex immediately
  4. Read in conjunction with all relevant documents and drawings