



Elevation


Section A-A

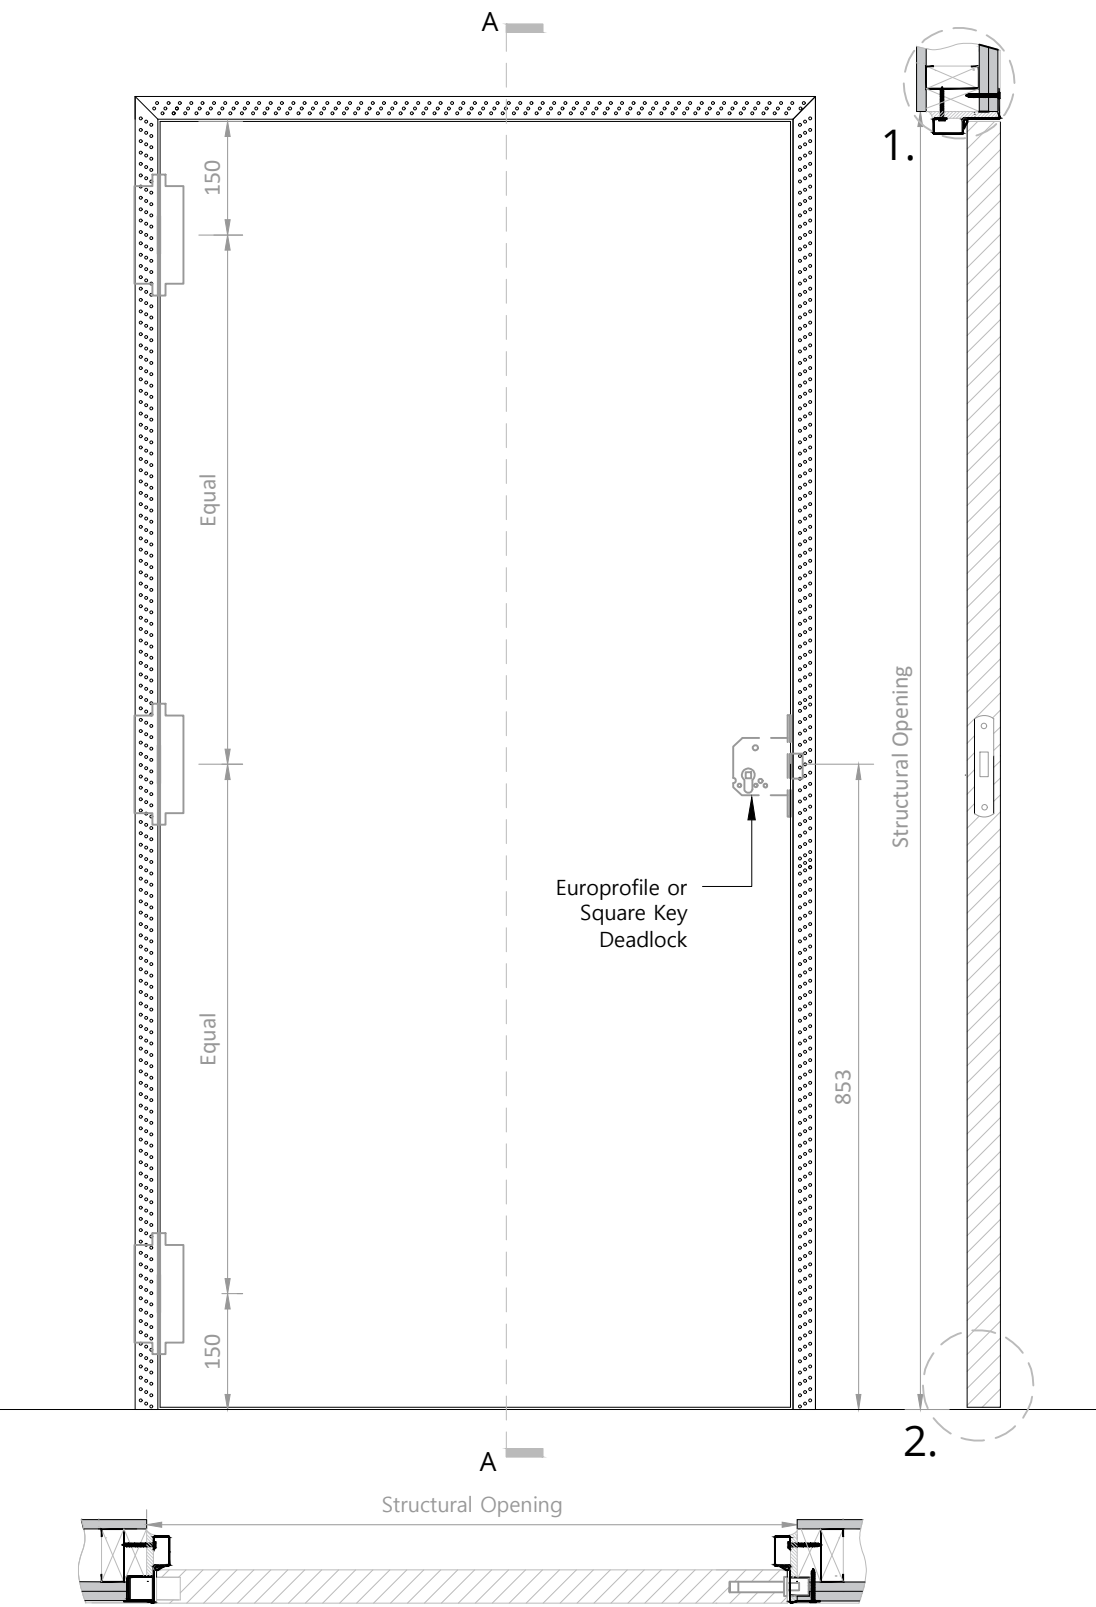

Refer To Installation Guide For
Information On How To Fill The
Void For Fire Certification

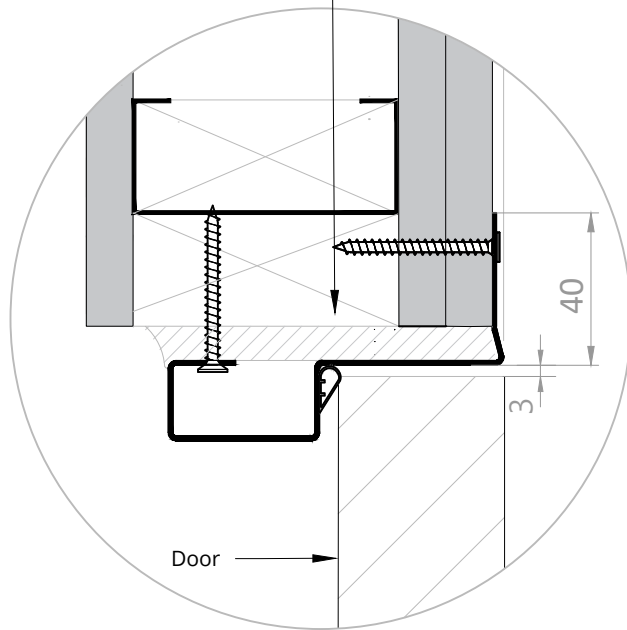

1.

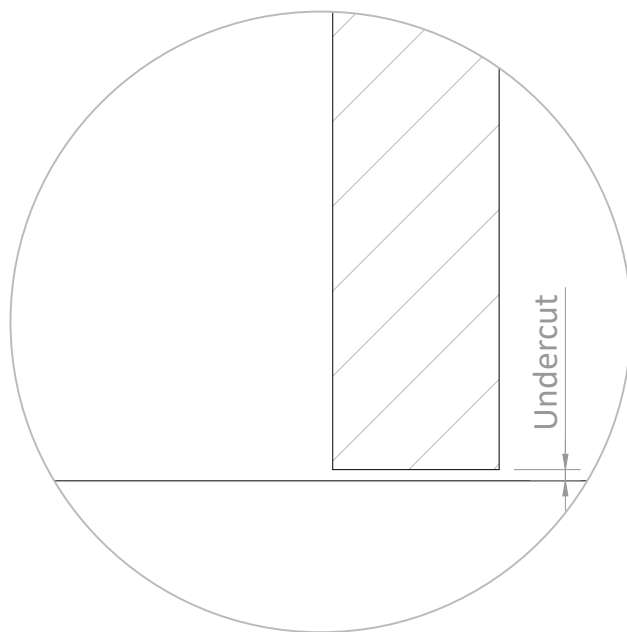


2.


Note:

- Hanging edge
- top fire pin where fitted 300mm from top of door to centre of pin
 - bottom fire pin where fitted 300mm from bottom of door to centre of pin
- Closing edge
- top fire pin where fitted 150mm from top of door to centre of pin
 - bottom fire pin where fitted 150mm from bottom of door to centre of pin

30mm Timber Packer to
hanging edge to allow
cut out for hinge

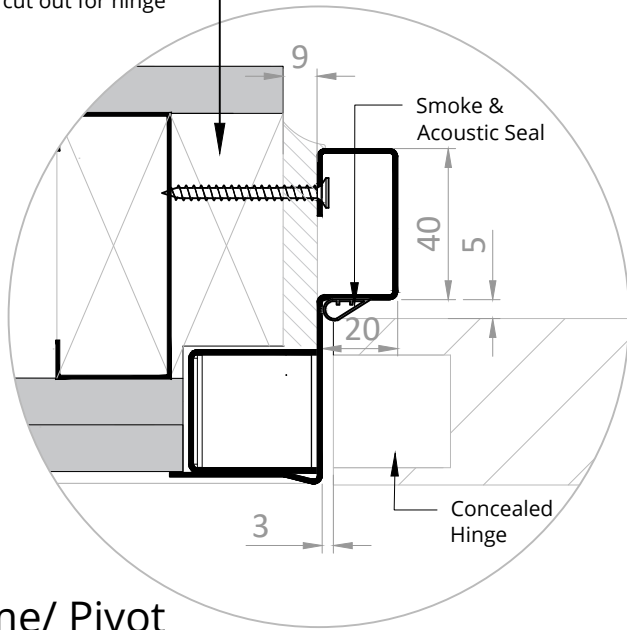

Frame/ Pivot

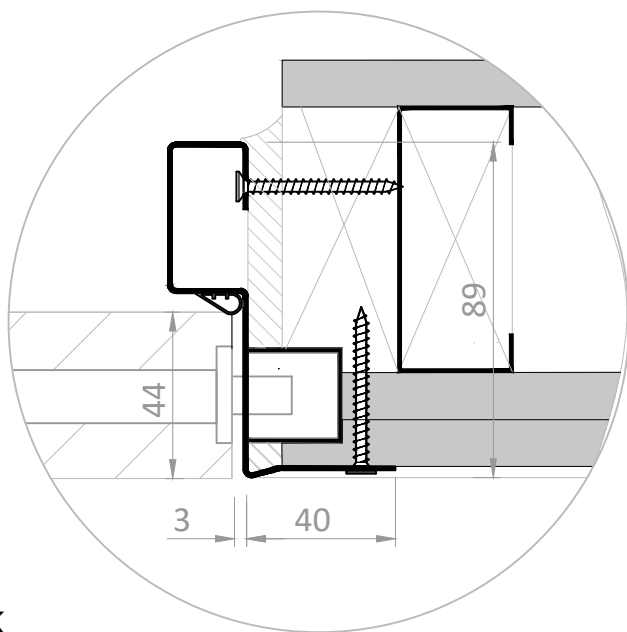

Lock

aspex

W: www.aspex-uk.co.uk
E: sales@aspex-uk.co.uk

England & Wales T: 0116 278 3506
Scotland & Ireland T: 0123 672 0061

drawing title
Single NFR Timber Door
Concealed Hinge

dwg number
NRT-31100-00-STE

product

novista
riser doorsets

drawn by
IS

date
01/07/20

scale
1:10 & 1:2 @ A3

rev

comment

date

notes

1. Do not scale drawings
2. Site verify all dimensions prior to construction
3. Report all discrepancies to Aspex immediately
4. Read in conjunction with all relevant documents and drawings