




Elevation

Section A-A

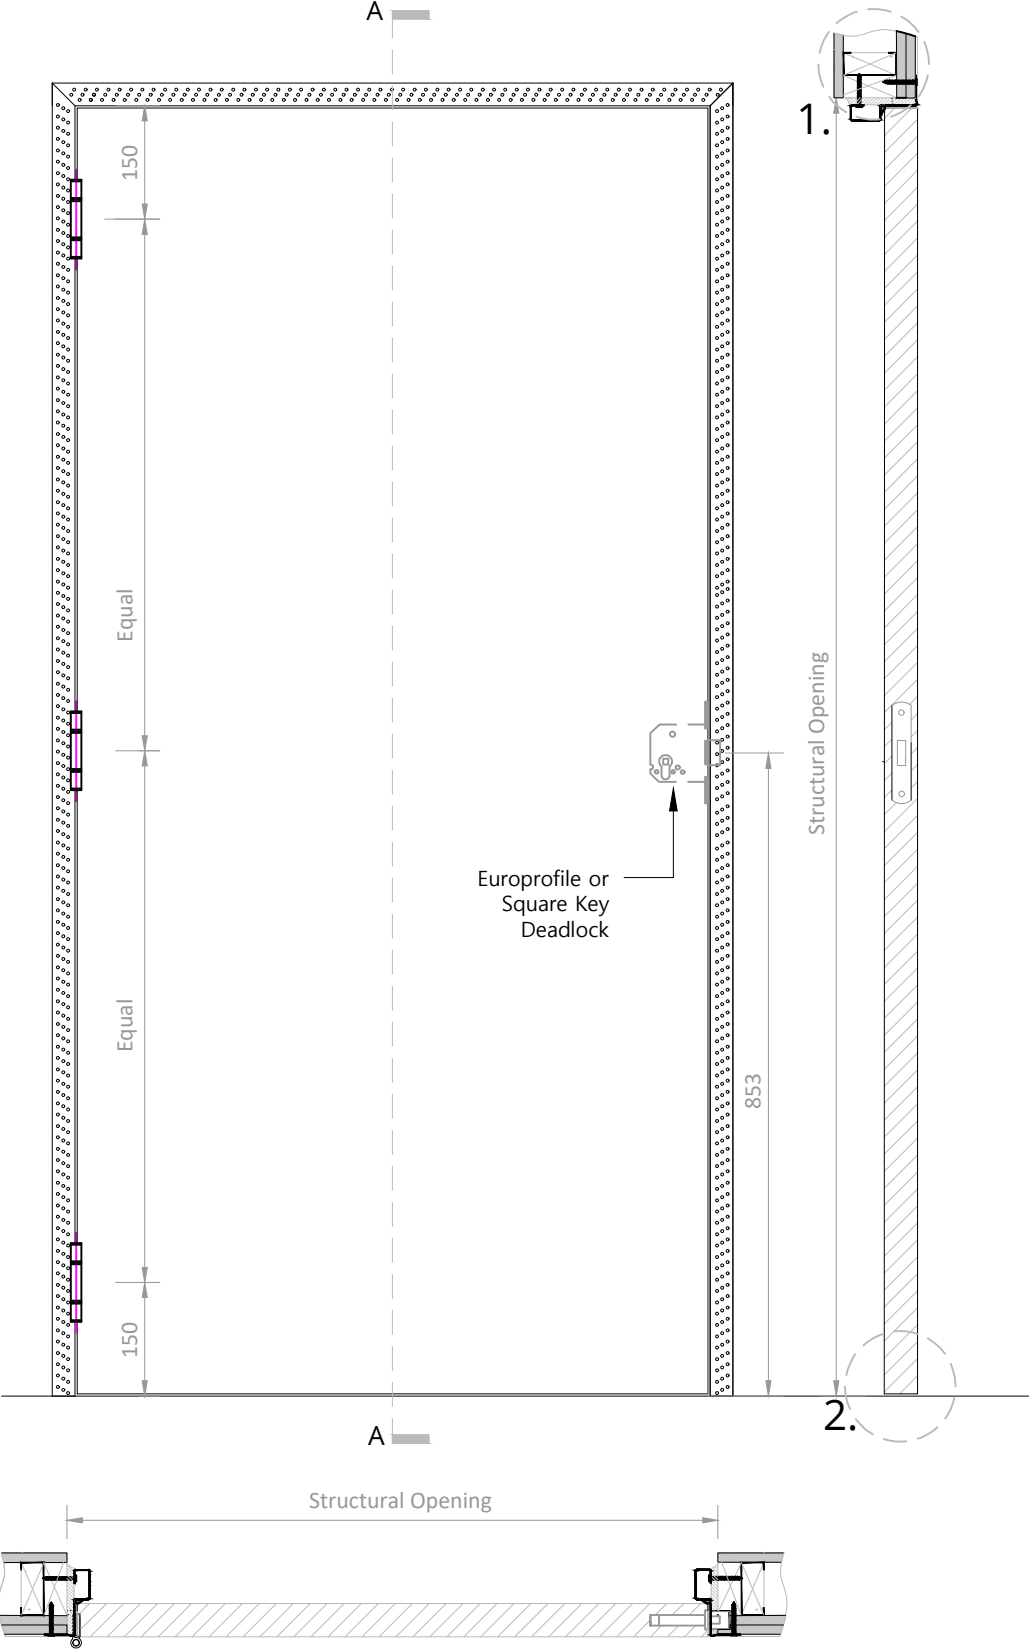

1.

2.

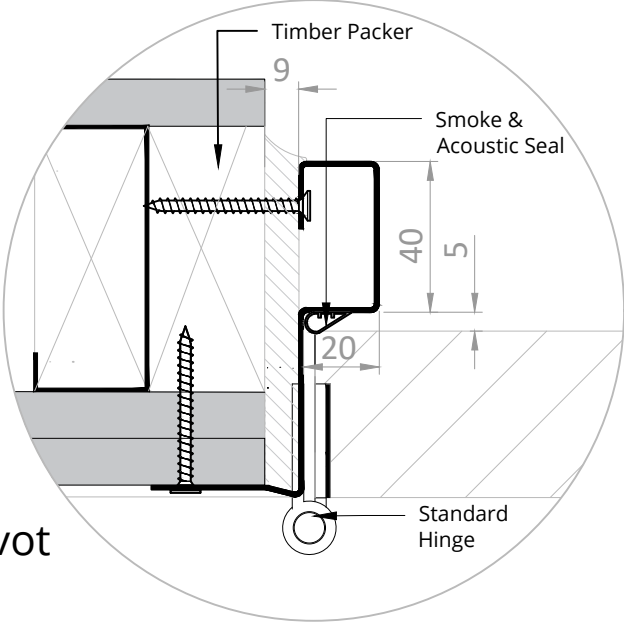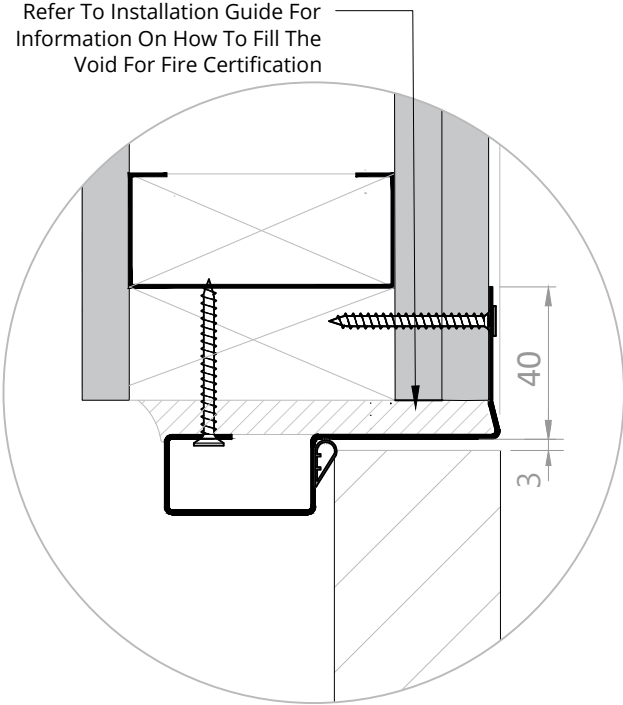

Frame/ Pivot

Lock

Note:

- Hanging edge
- top fire pin where fitted 300mm from top of door to centre of pin
 - bottom fire pin where fitted 300mm from bottom of door to centre of pin
- Closing edge
- top fire pin where fitted 150mm from top of door to centre of pin
 - bottom fire pin where fitted 150mm from bottom of door to centre of pin



W: www.aspex-uk.co.uk
E: sales@aspex-uk.co.uk

England & Wales T: 0116 278 3506
Scotland & Ireland T: 0123 672 0061

drawing title
Single NFR Timber Door
Standard Hinge

dwg number
NRT-31000-00-STE

product

novista
riser doorsets

rev

drawn by
IS

date
01/07/20

scale
1:10 & 1:2 @ A3

rev

comment

date

notes

1. Do not scale drawings
2. Site verify all dimensions prior to construction
3. Report all discrepancies to Aspex immediately
4. Read in conjunction with all relevant documents and drawings