



Elevation


Section A-A

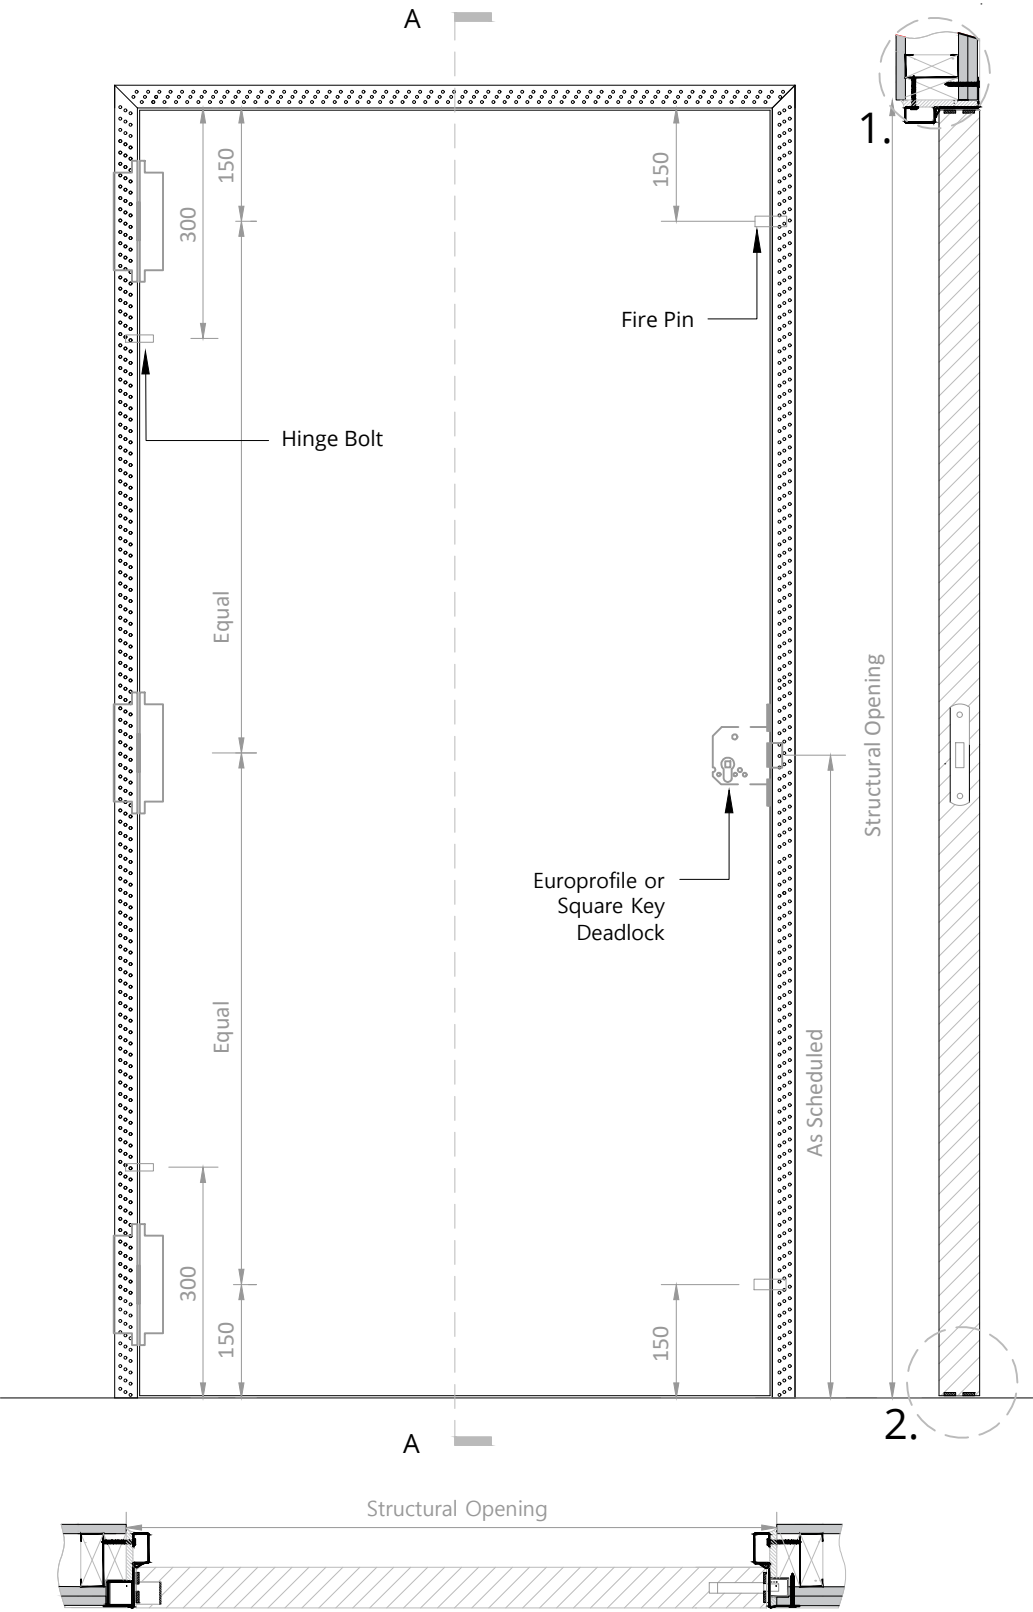

Refer To Installation Guide For  
Information On How To Fill The  
Void For Fire Certification

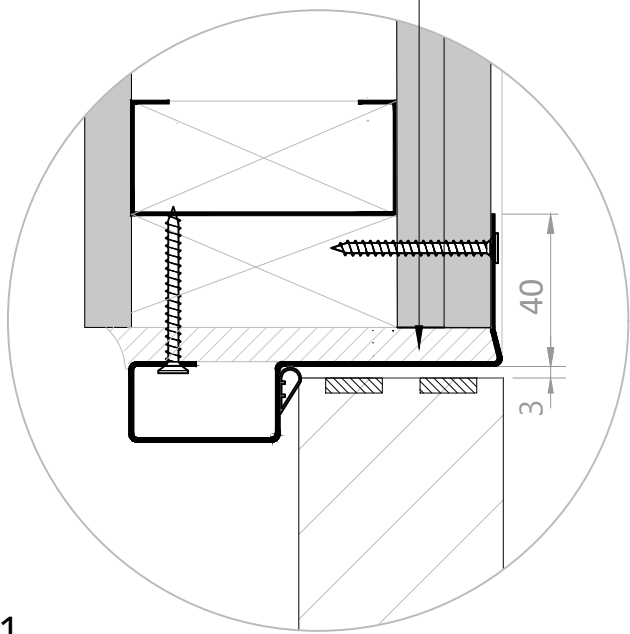

1.

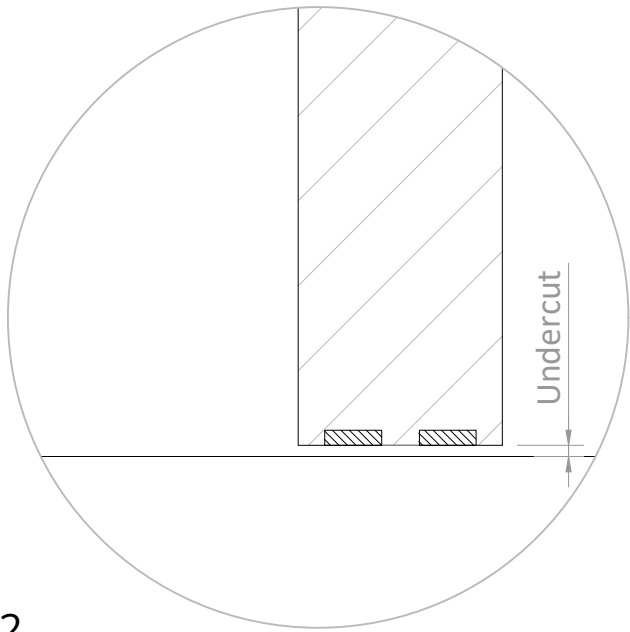


2.


Note:

- Hanging edge
- top fire pin where fitted 300mm from top of door to centre of pin
  - bottom fire pin where fitted 300mm from bottom of door to centre of pin
- Closing edge
- top fire pin where fitted 150mm from top of door to centre of pin
  - bottom fire pin where fitted 150mm from bottom of door to centre of pin

30mm Timber Packer to  
hanging edge to allow  
cut out for hinge

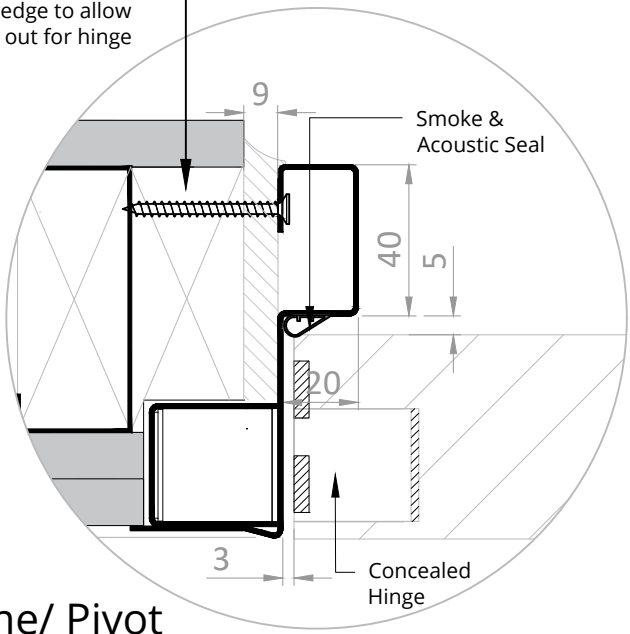

Frame/ Pivot

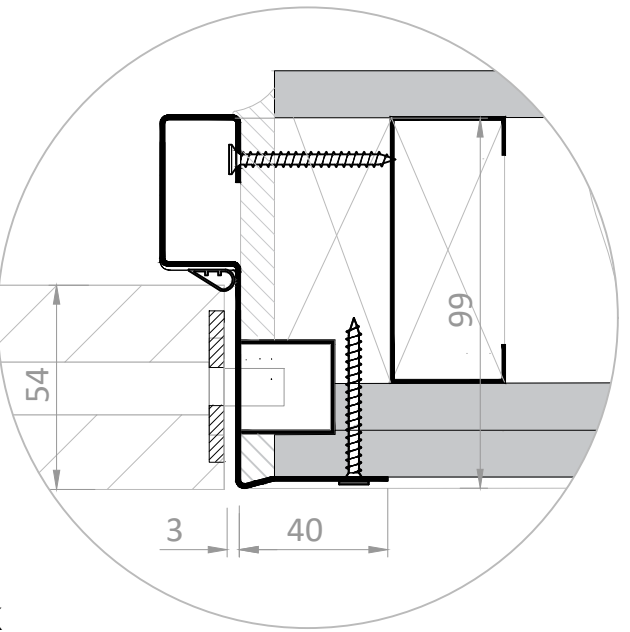

Lock

**aspex**

W: [www.aspex-uk.co.uk](http://www.aspex-uk.co.uk)  
E: [sales@aspex-uk.co.uk](mailto:sales@aspex-uk.co.uk)

England & Wales T: 0116 278 3506  
Scotland & Ireland T: 0123 672 0061

drawing title  
Single FD60 Timber Door  
Concealed Hinge

dwg number  
NRT-31100-06-STE

product

**novista**  
riser doorsets

drawn by  
IS

date  
01/07/20

scale  
1:10 & 1:2 @ A3

rev

comment

date

notes

1. Do not scale drawings
2. Site verify all dimensions prior to construction
3. Report all discrepancies to Aspex immediately
4. Read in conjunction with all relevant documents and drawings